






www.acudor.com

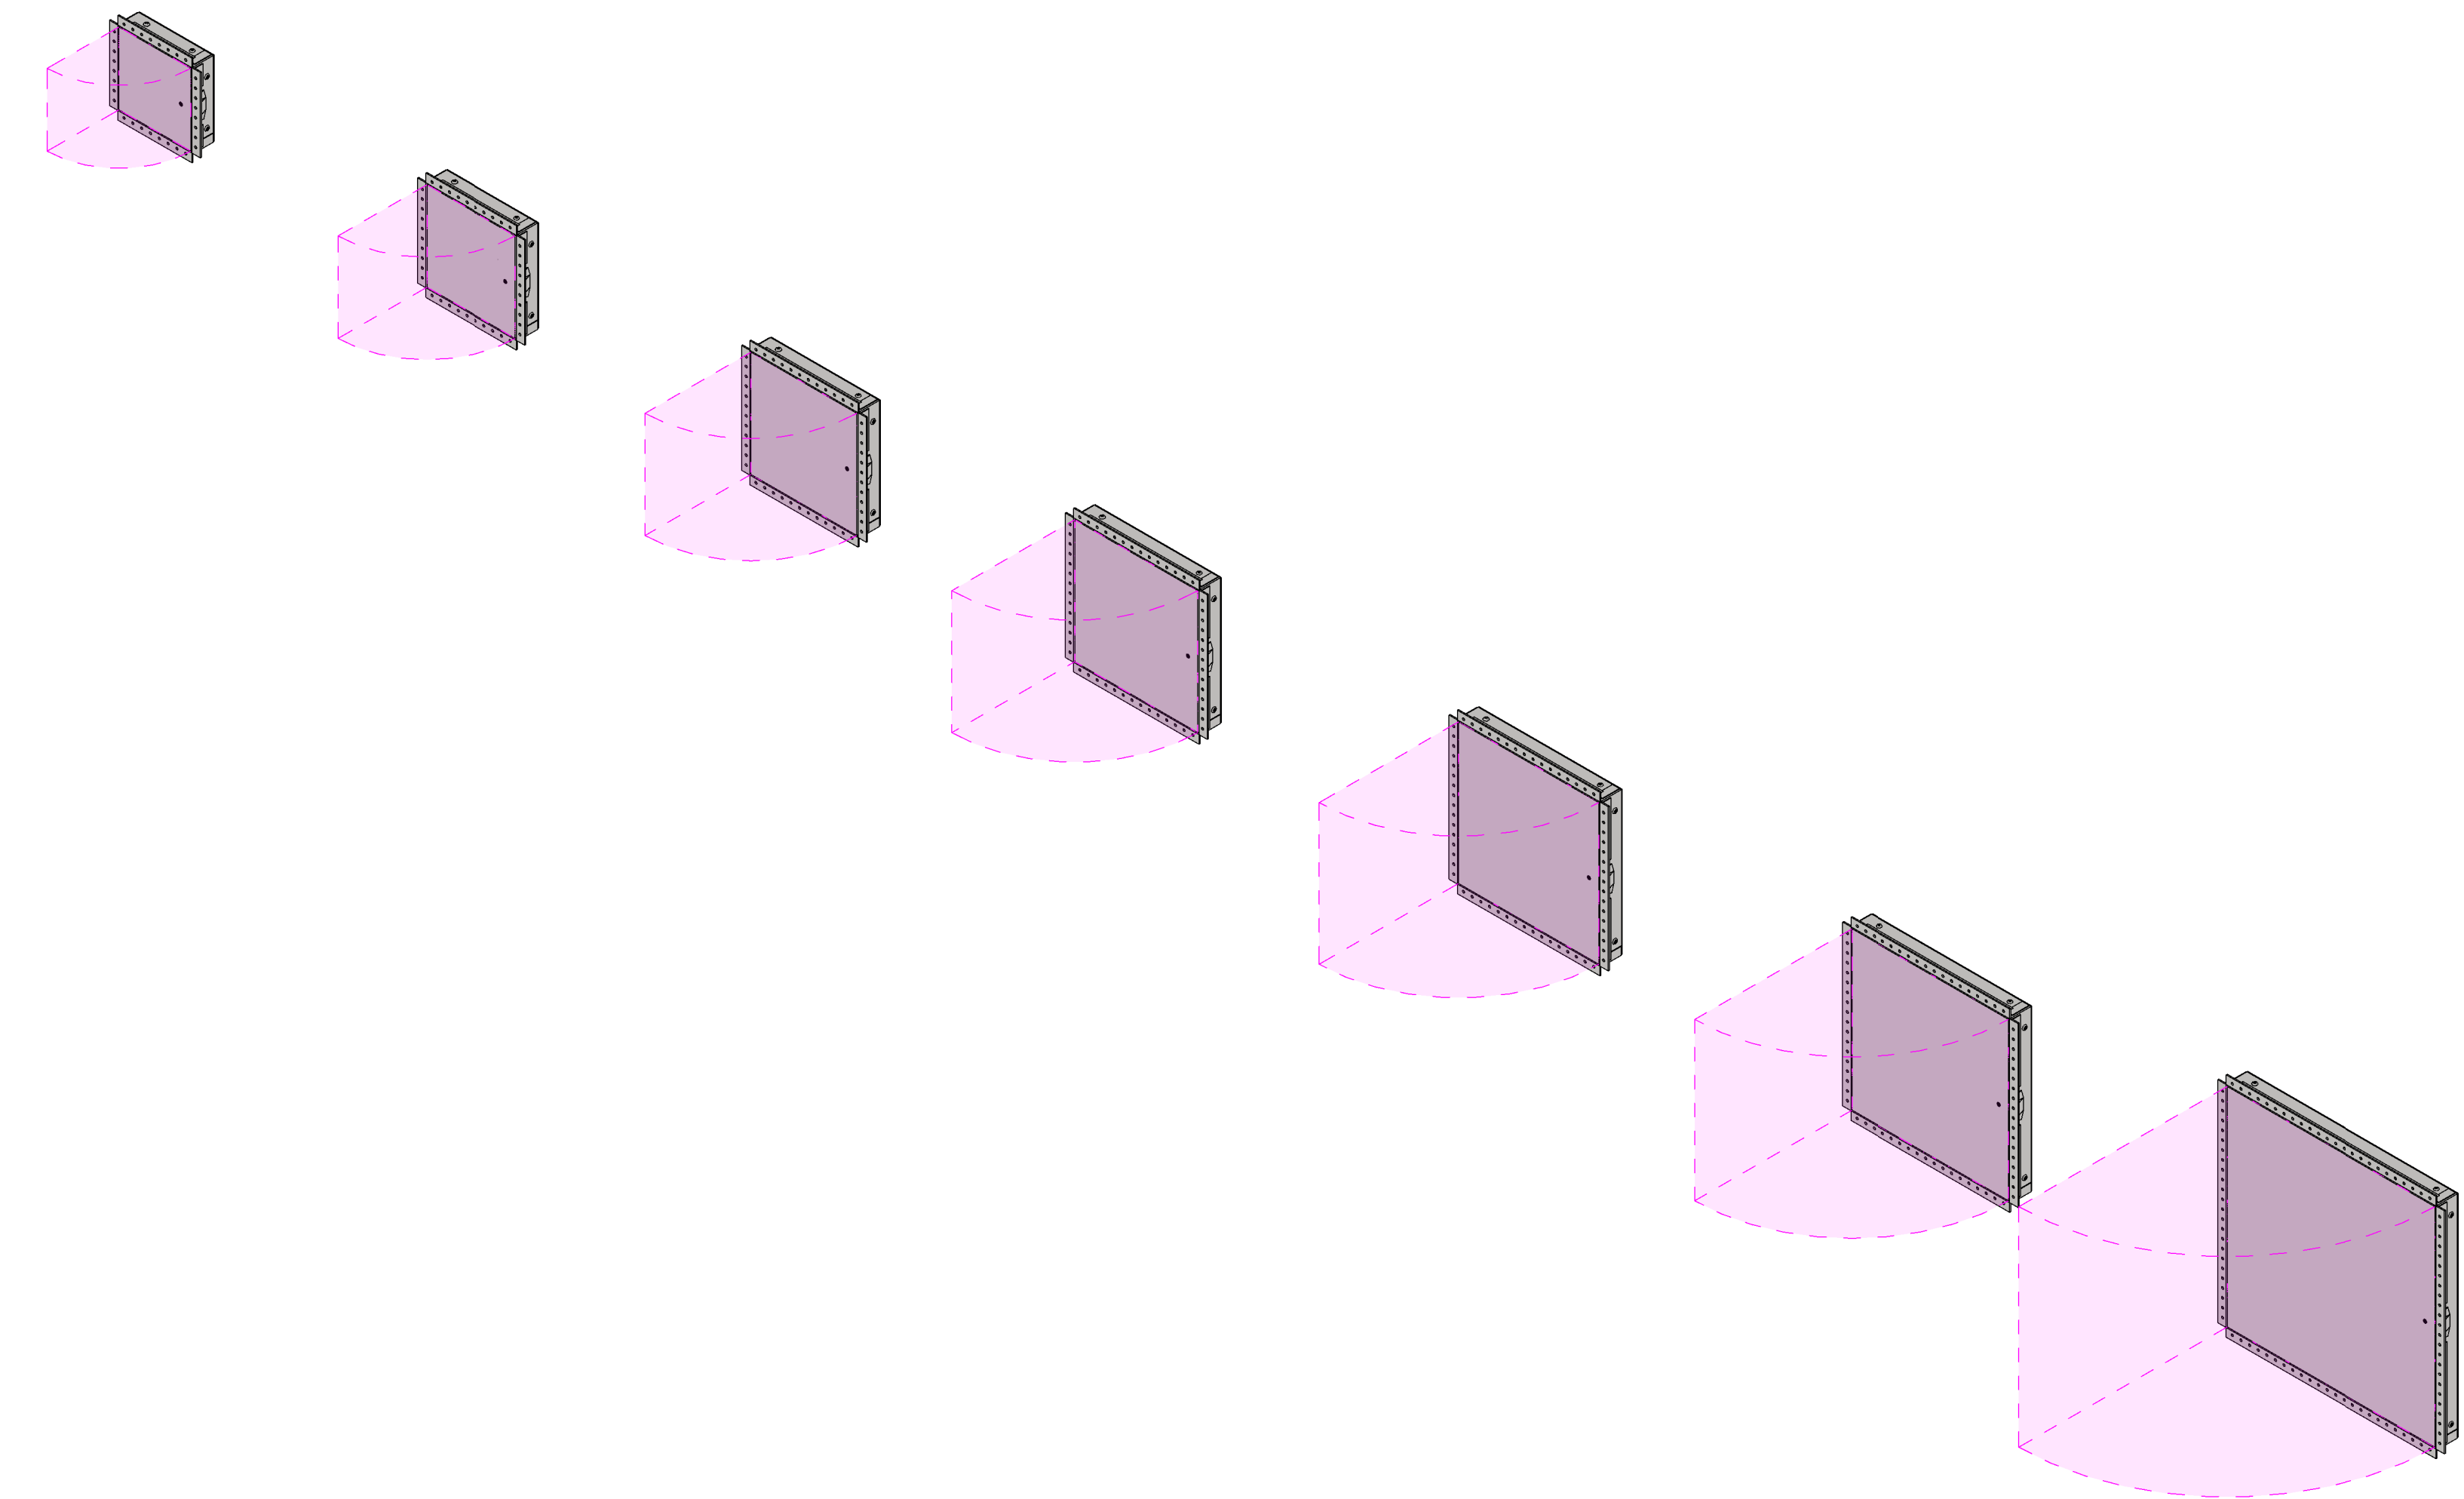

1 3D View

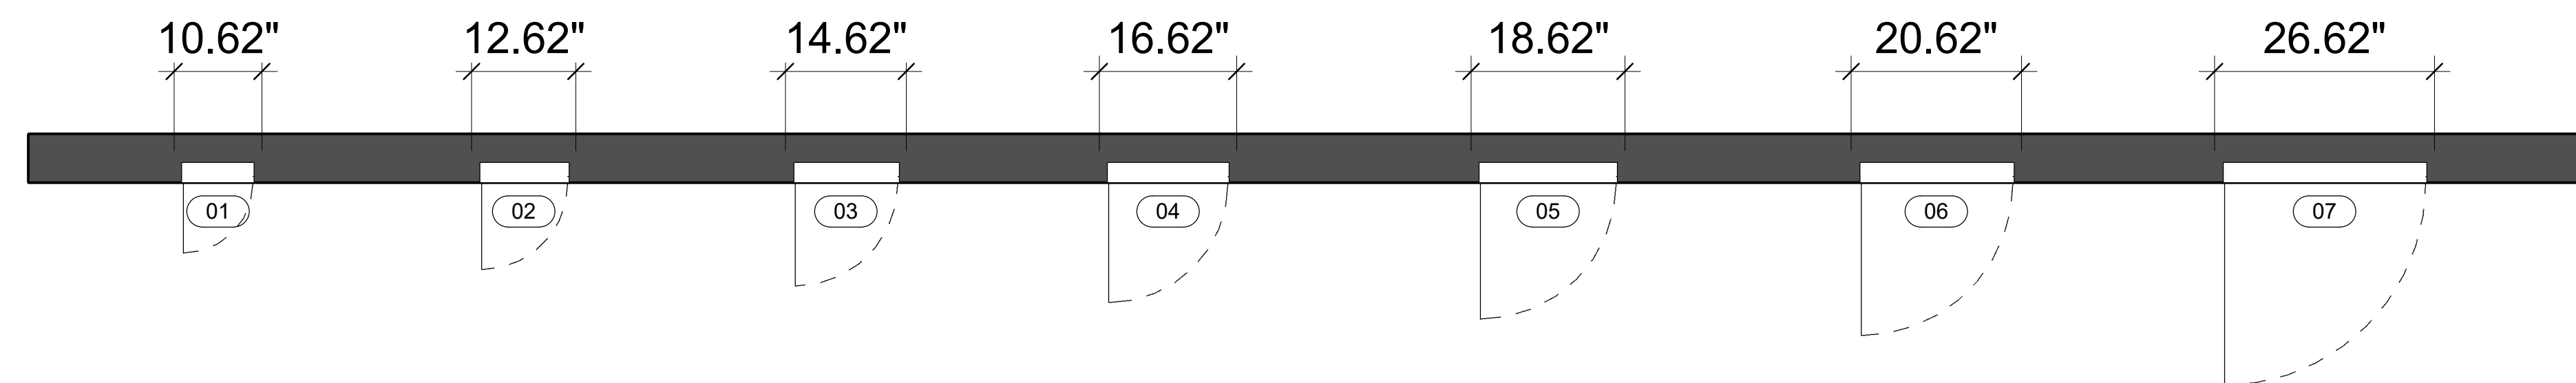

2 Level 1  
3/4\" = 1'-0\"

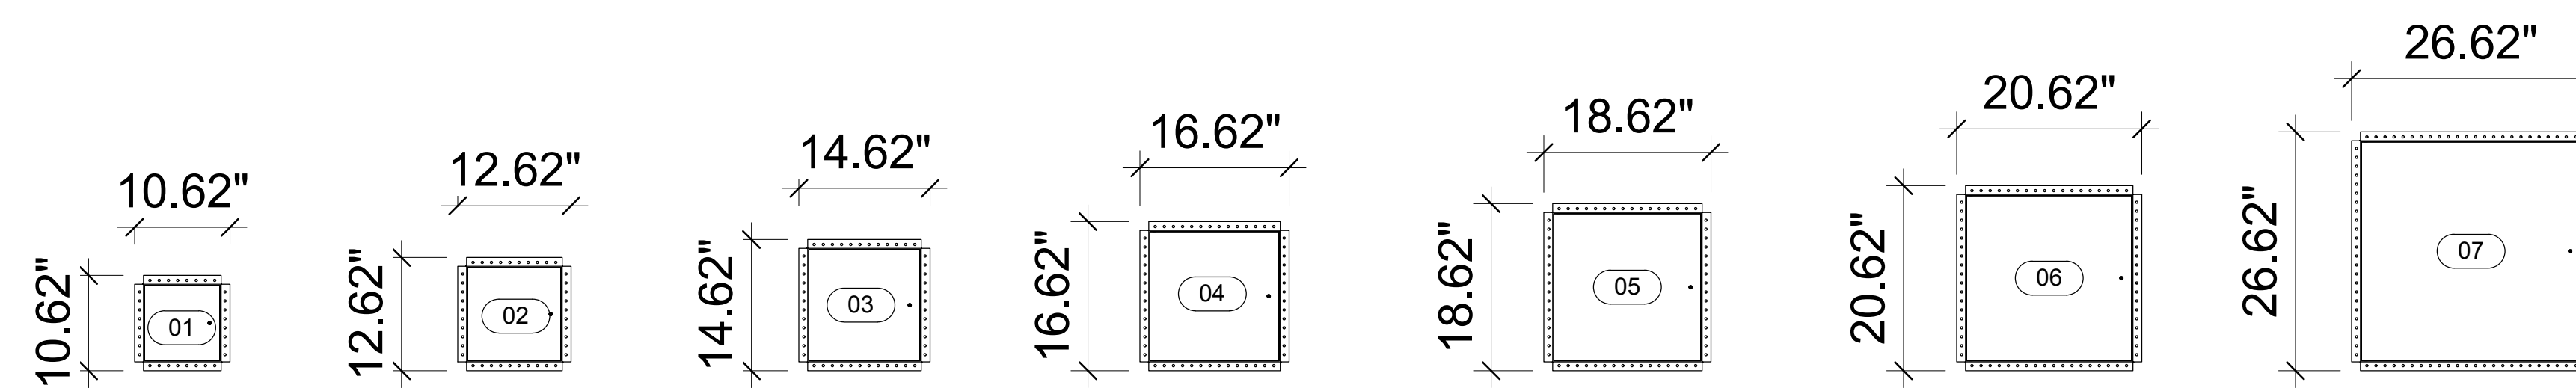

3 Elevation 2  
3/4\" = 1'-0\"

Door Schedule												
Type Mark	Manufacturer	Description	Model	Type	Width	Height	URL	Manufacturer URL	USA Manufacturer URL	USA Contact Number	Canada Manufacturer URL	Canada Contact Number
01	ACUDOR	FIRE RATED DOOR	FW-5050-DW-0808	FW-5050-DW-0808	10.62	10.62	www.acudor.com	info@acudorintl.com	info@acudor.com	800-722-0501	info@acudor.ca	844-228-3671
02	ACUDOR	FIRE RATED DOOR	FW-5050-DW-1010	FW-5050-DW-1010	12.62	12.62	www.acudor.com	info@acudorintl.com	info@acudor.com	800-722-0501	info@acudor.ca	844-228-3671
03	ACUDOR	FIRE RATED DOOR	FW-5050-DW-1212	FW-5050-DW-1212	14.62	14.62	www.acudor.com	info@acudorintl.com	info@acudor.com	800-722-0501	info@acudor.ca	844-228-3671
04	ACUDOR	FIRE RATED DOOR	FW-5050-DW-1414	FW-5050-DW-1414	16.62	16.62	www.acudor.com	info@acudorintl.com	info@acudor.com	800-722-0501	info@acudor.ca	844-228-3671
05	ACUDOR	FIRE RATED DOOR	FW-5050-DW-1616	FW-5050-DW-1616	18.62	18.62	www.acudor.com	info@acudorintl.com	info@acudor.com	800-722-0501	info@acudor.ca	844-228-3671
06	ACUDOR	FIRE RATED DOOR	FW-5050-DW-1818	FW-5050-DW-1818	20.62	20.62	www.acudor.com	info@acudorintl.com	info@acudor.com	800-722-0501	info@acudor.ca	844-228-3671
07	ACUDOR	FIRE RATED DOOR	FW-5050-DW-2424	FW-5050-DW-2424	26.62	26.62	www.acudor.com	info@acudorintl.com	info@acudor.com	800-722-0501	info@acudor.ca	844-228-3671

Access\_Door  
ACUDOR  
FireRated  
Insulated Drywall  
FW-5050-DW

3D View, Plan, Elev,  
& Schedule

Project Number 011

Date 06-19-2020

**FW-5050-DW**

Scale 3/4\" = 1'-0\"