






www.acudor.com

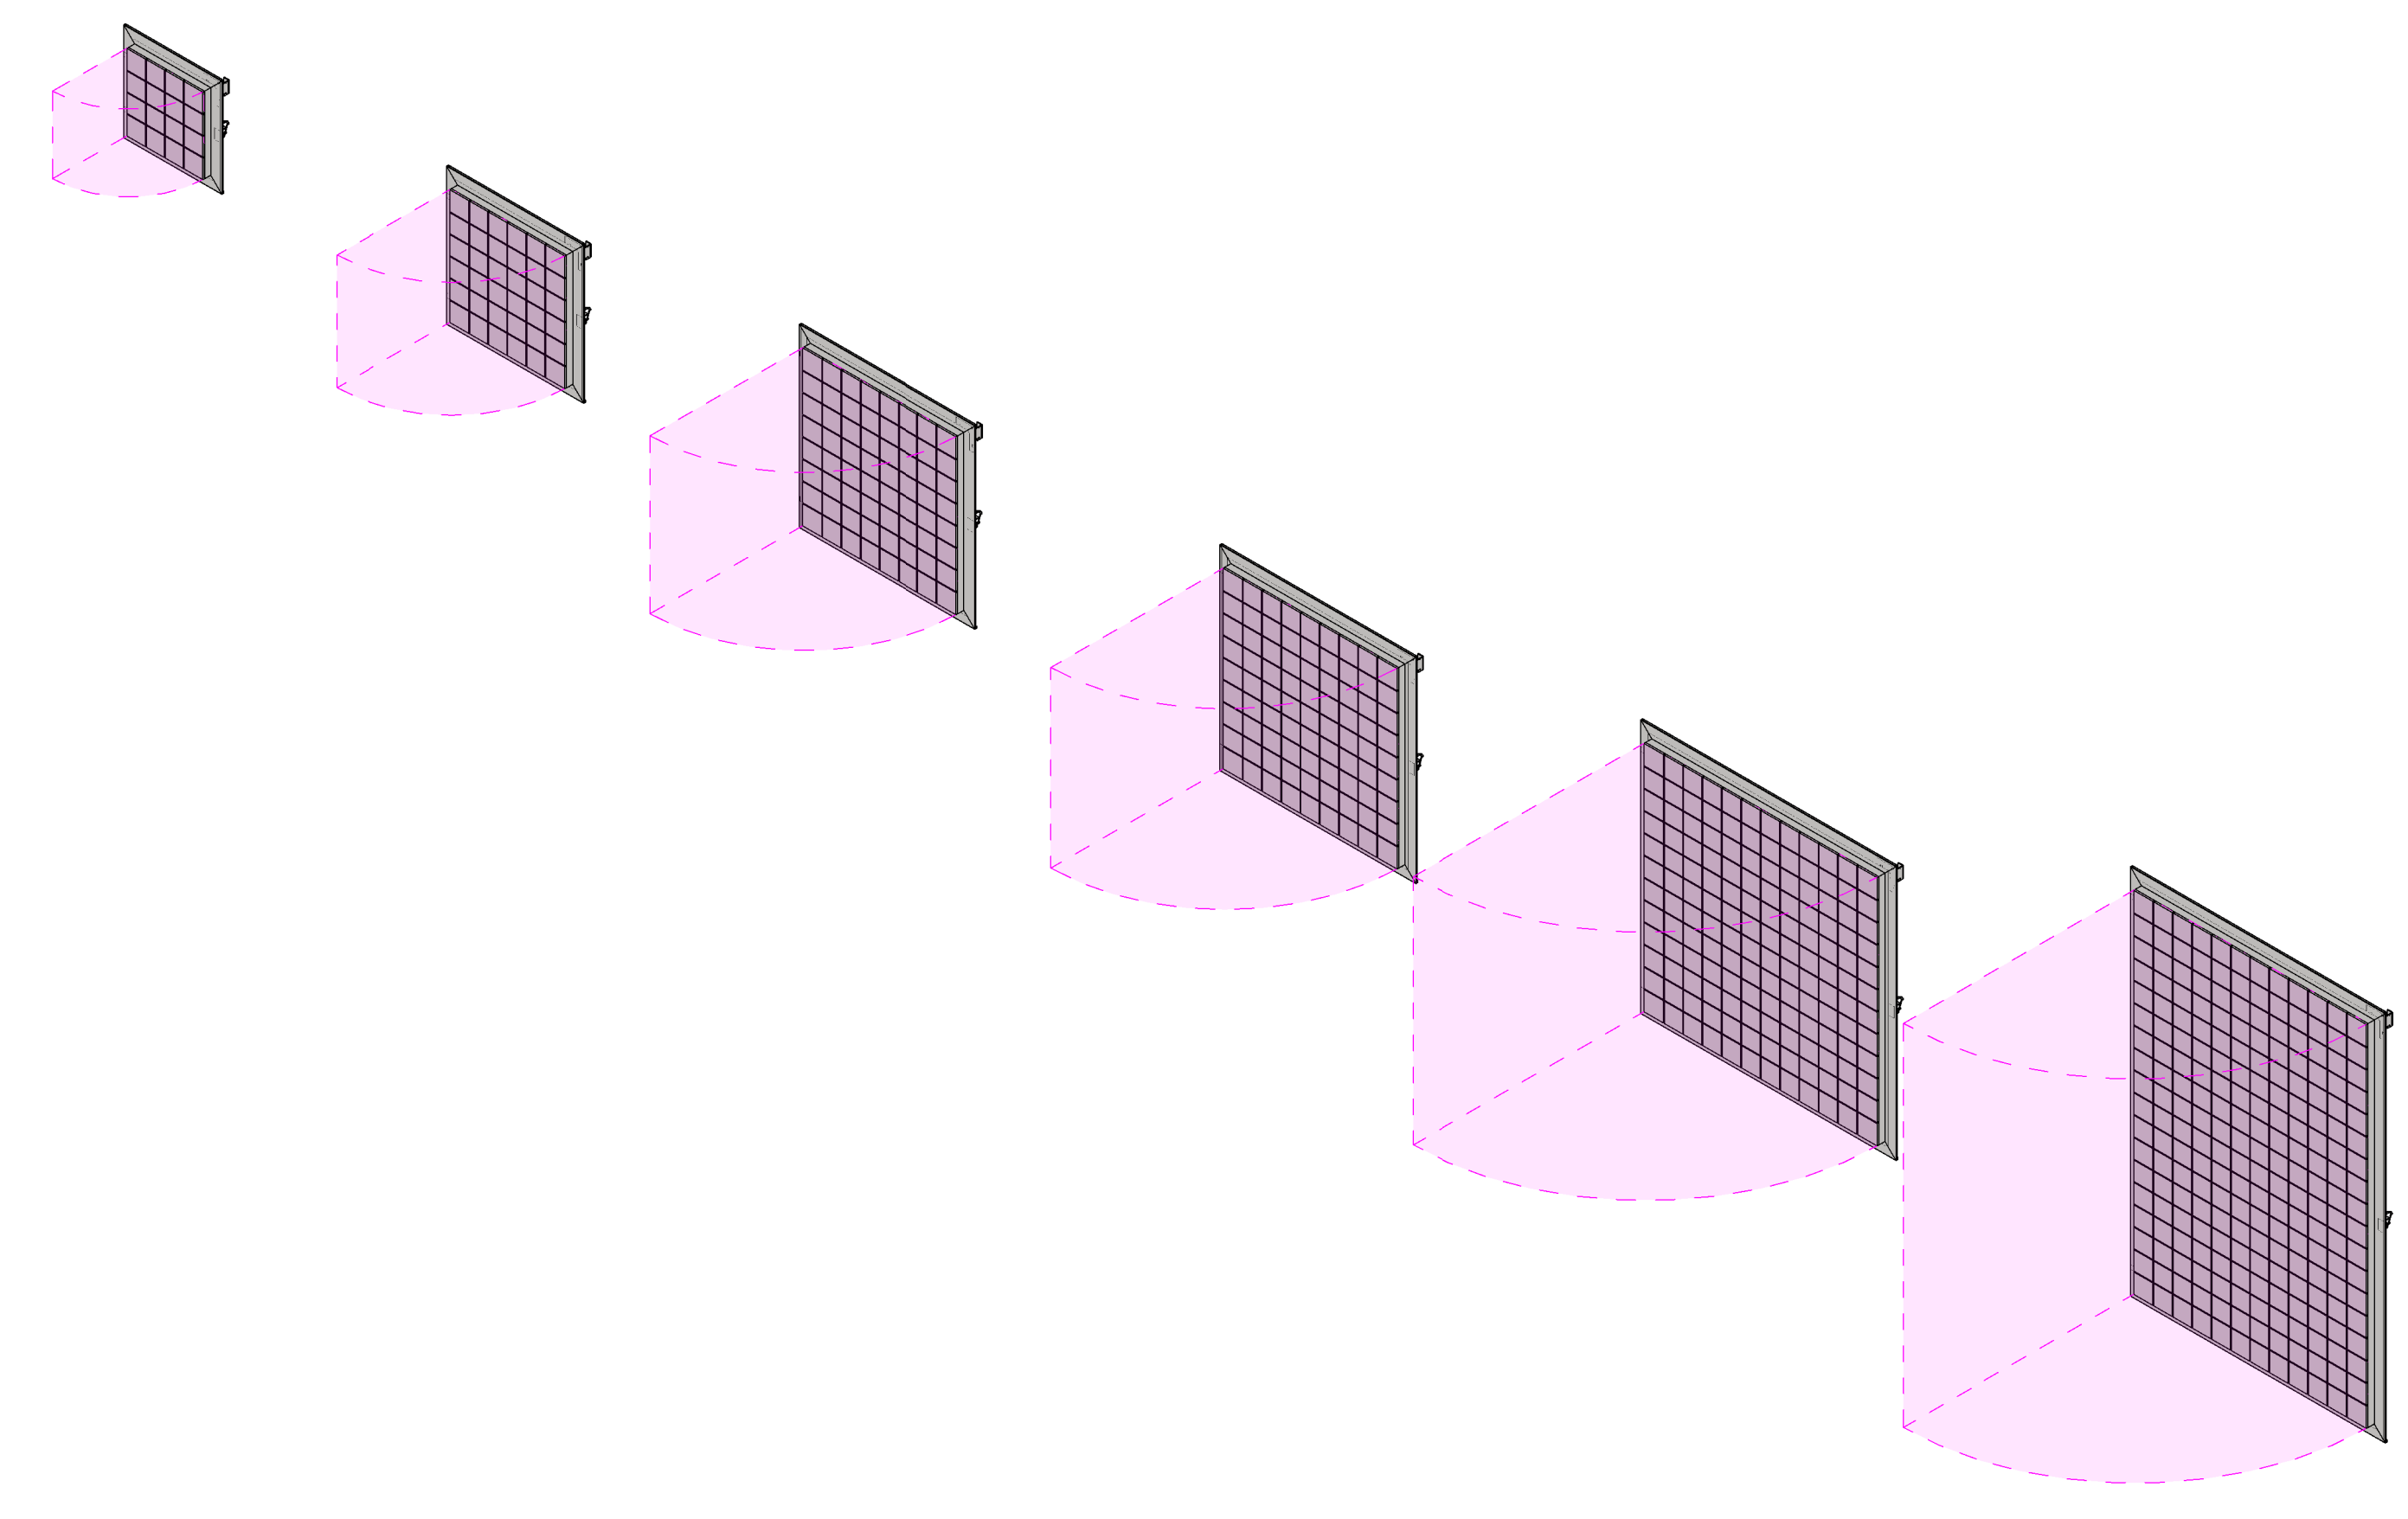

1 3D View

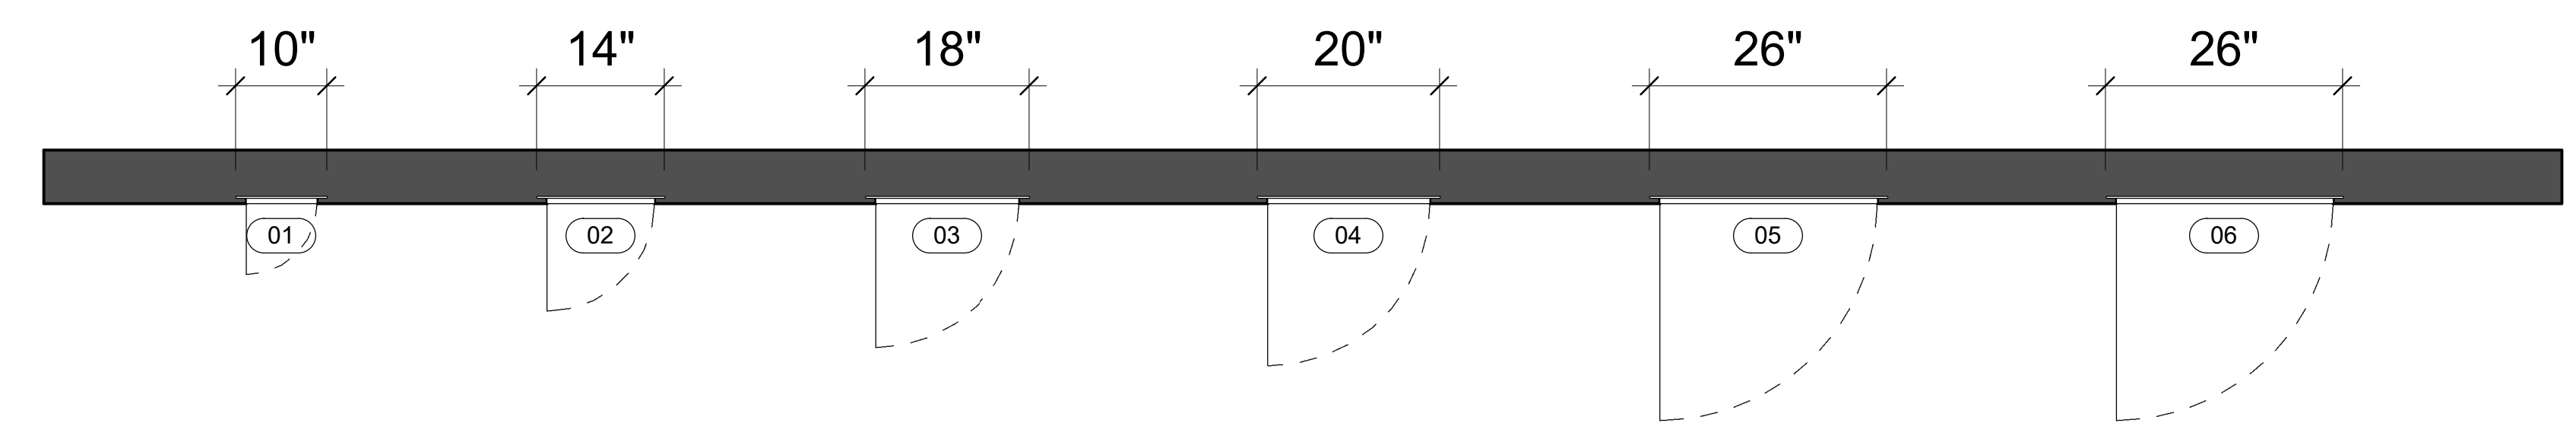

2 Level 1  
3/4" = 1'-0"

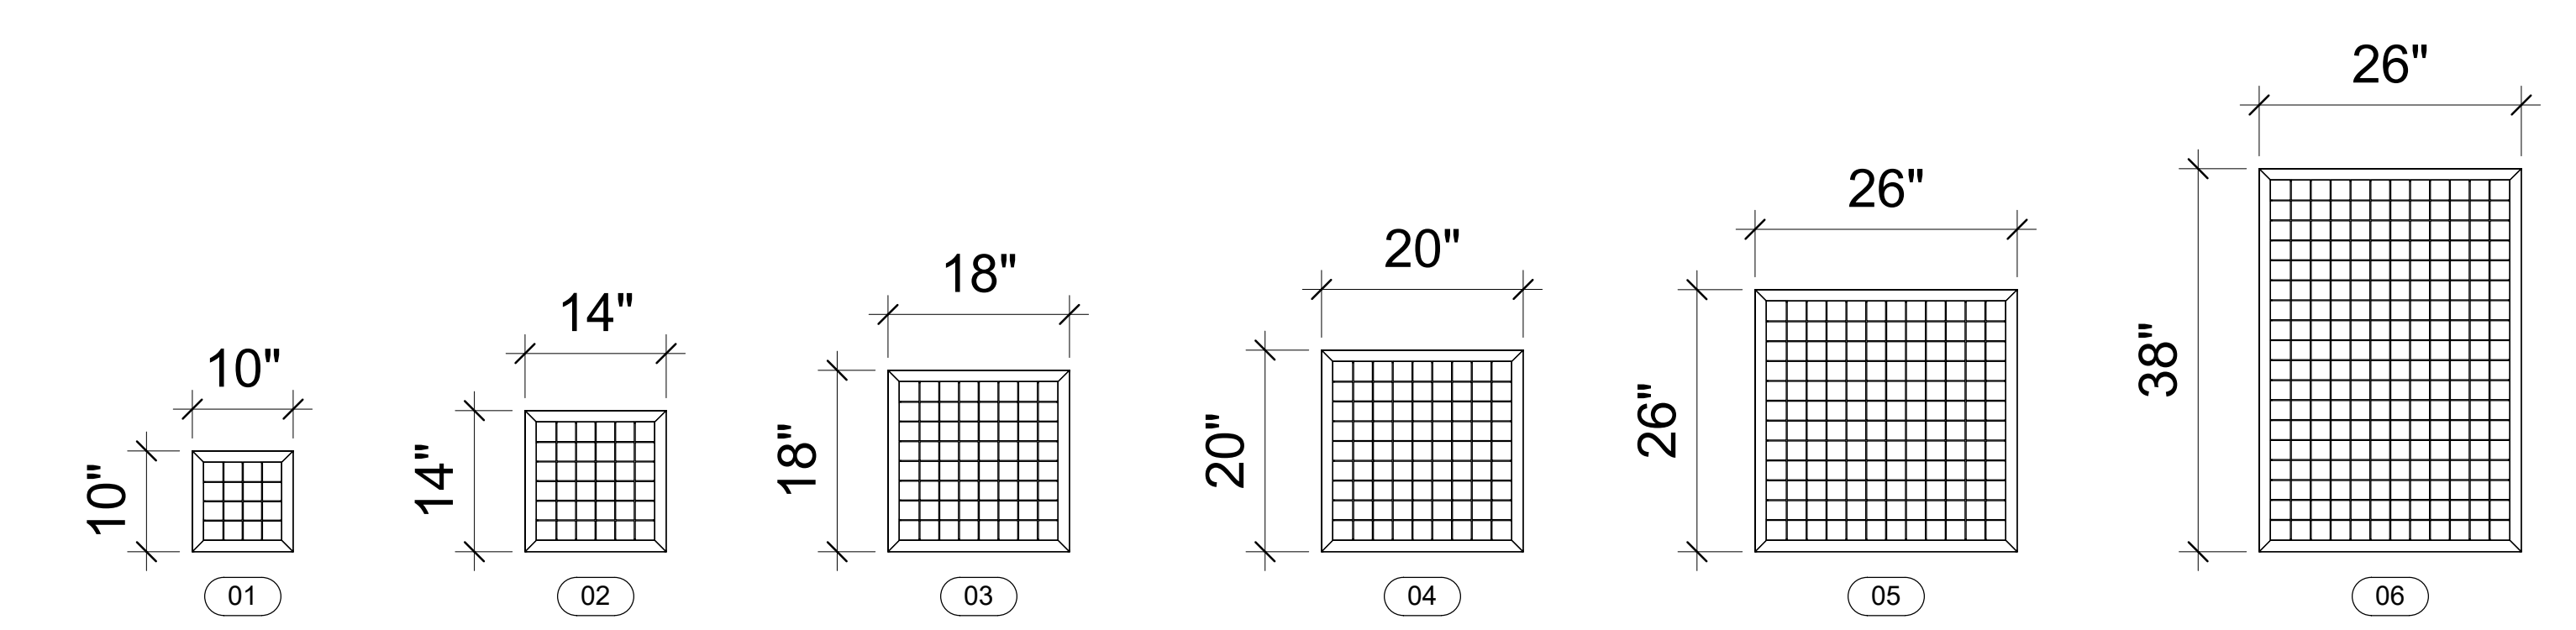

3 Elevation 2  
3/4" = 1'-0"

Door Schedule												
Type Mark	Manufacturer	Description	Model	Type	Width	Height	URL	Manufacturer URL	USA Manufacturer URL	USA Contact Number	Canada Manufacturer URL	Canada Contact Number
Access_Door_Acudor_Recessed_DW-5058-TD												
01	ACUDOR	RECESSED WITH TILE BACKER	DW-5058-TD-0808	DW-5058-TD-0808	10.00	10.00	www.acudor.com	info@acudorintl.com	info@acudor.com	800-722-0501	info@acudor.ca	844-228-3671
02	ACUDOR	RECESSED WITH TILE BACKER	DW-5058-TD-1212	DW-5058-TD-1212	14.00	14.00	www.acudor.com	info@acudorintl.com	info@acudor.com	800-722-0501	info@acudor.ca	844-228-3671
03	ACUDOR	RECESSED WITH TILE BACKER	DW-5058-TD-1616	DW-5058-TD-1616	18.00	18.00	www.acudor.com	info@acudorintl.com	info@acudor.com	800-722-0501	info@acudor.ca	844-228-3671
04	ACUDOR	RECESSED WITH TILE BACKER	DW-5058-TD-1818	DW-5058-TD-1818	20.00	20.00	www.acudor.com	info@acudorintl.com	info@acudor.com	800-722-0501	info@acudor.ca	844-228-3671
05	ACUDOR	RECESSED WITH TILE BACKER	DW-5058-TD-2424	DW-5058-TD-2424	26.00	26.00	www.acudor.com	info@acudorintl.com	info@acudor.com	800-722-0501	info@acudor.ca	844-228-3671
06	ACUDOR	RECESSED WITH TILE BACKER	DW-5058-TD-2436	DW-5058-TD-2436	26.00	38.00	www.acudor.com	info@acudorintl.com	info@acudor.com	800-722-0501	info@acudor.ca	844-228-3671

No.	Description	Date

## Access Door Acudor Recessed DW 5058-1-TD

### 3D View, Plan, Elev, & Schedule

Project Number 018  
 Date 06-21-2020

# DW-5058-1-TD

Scale 3/4" = 1'-0"