






www.acudor.com

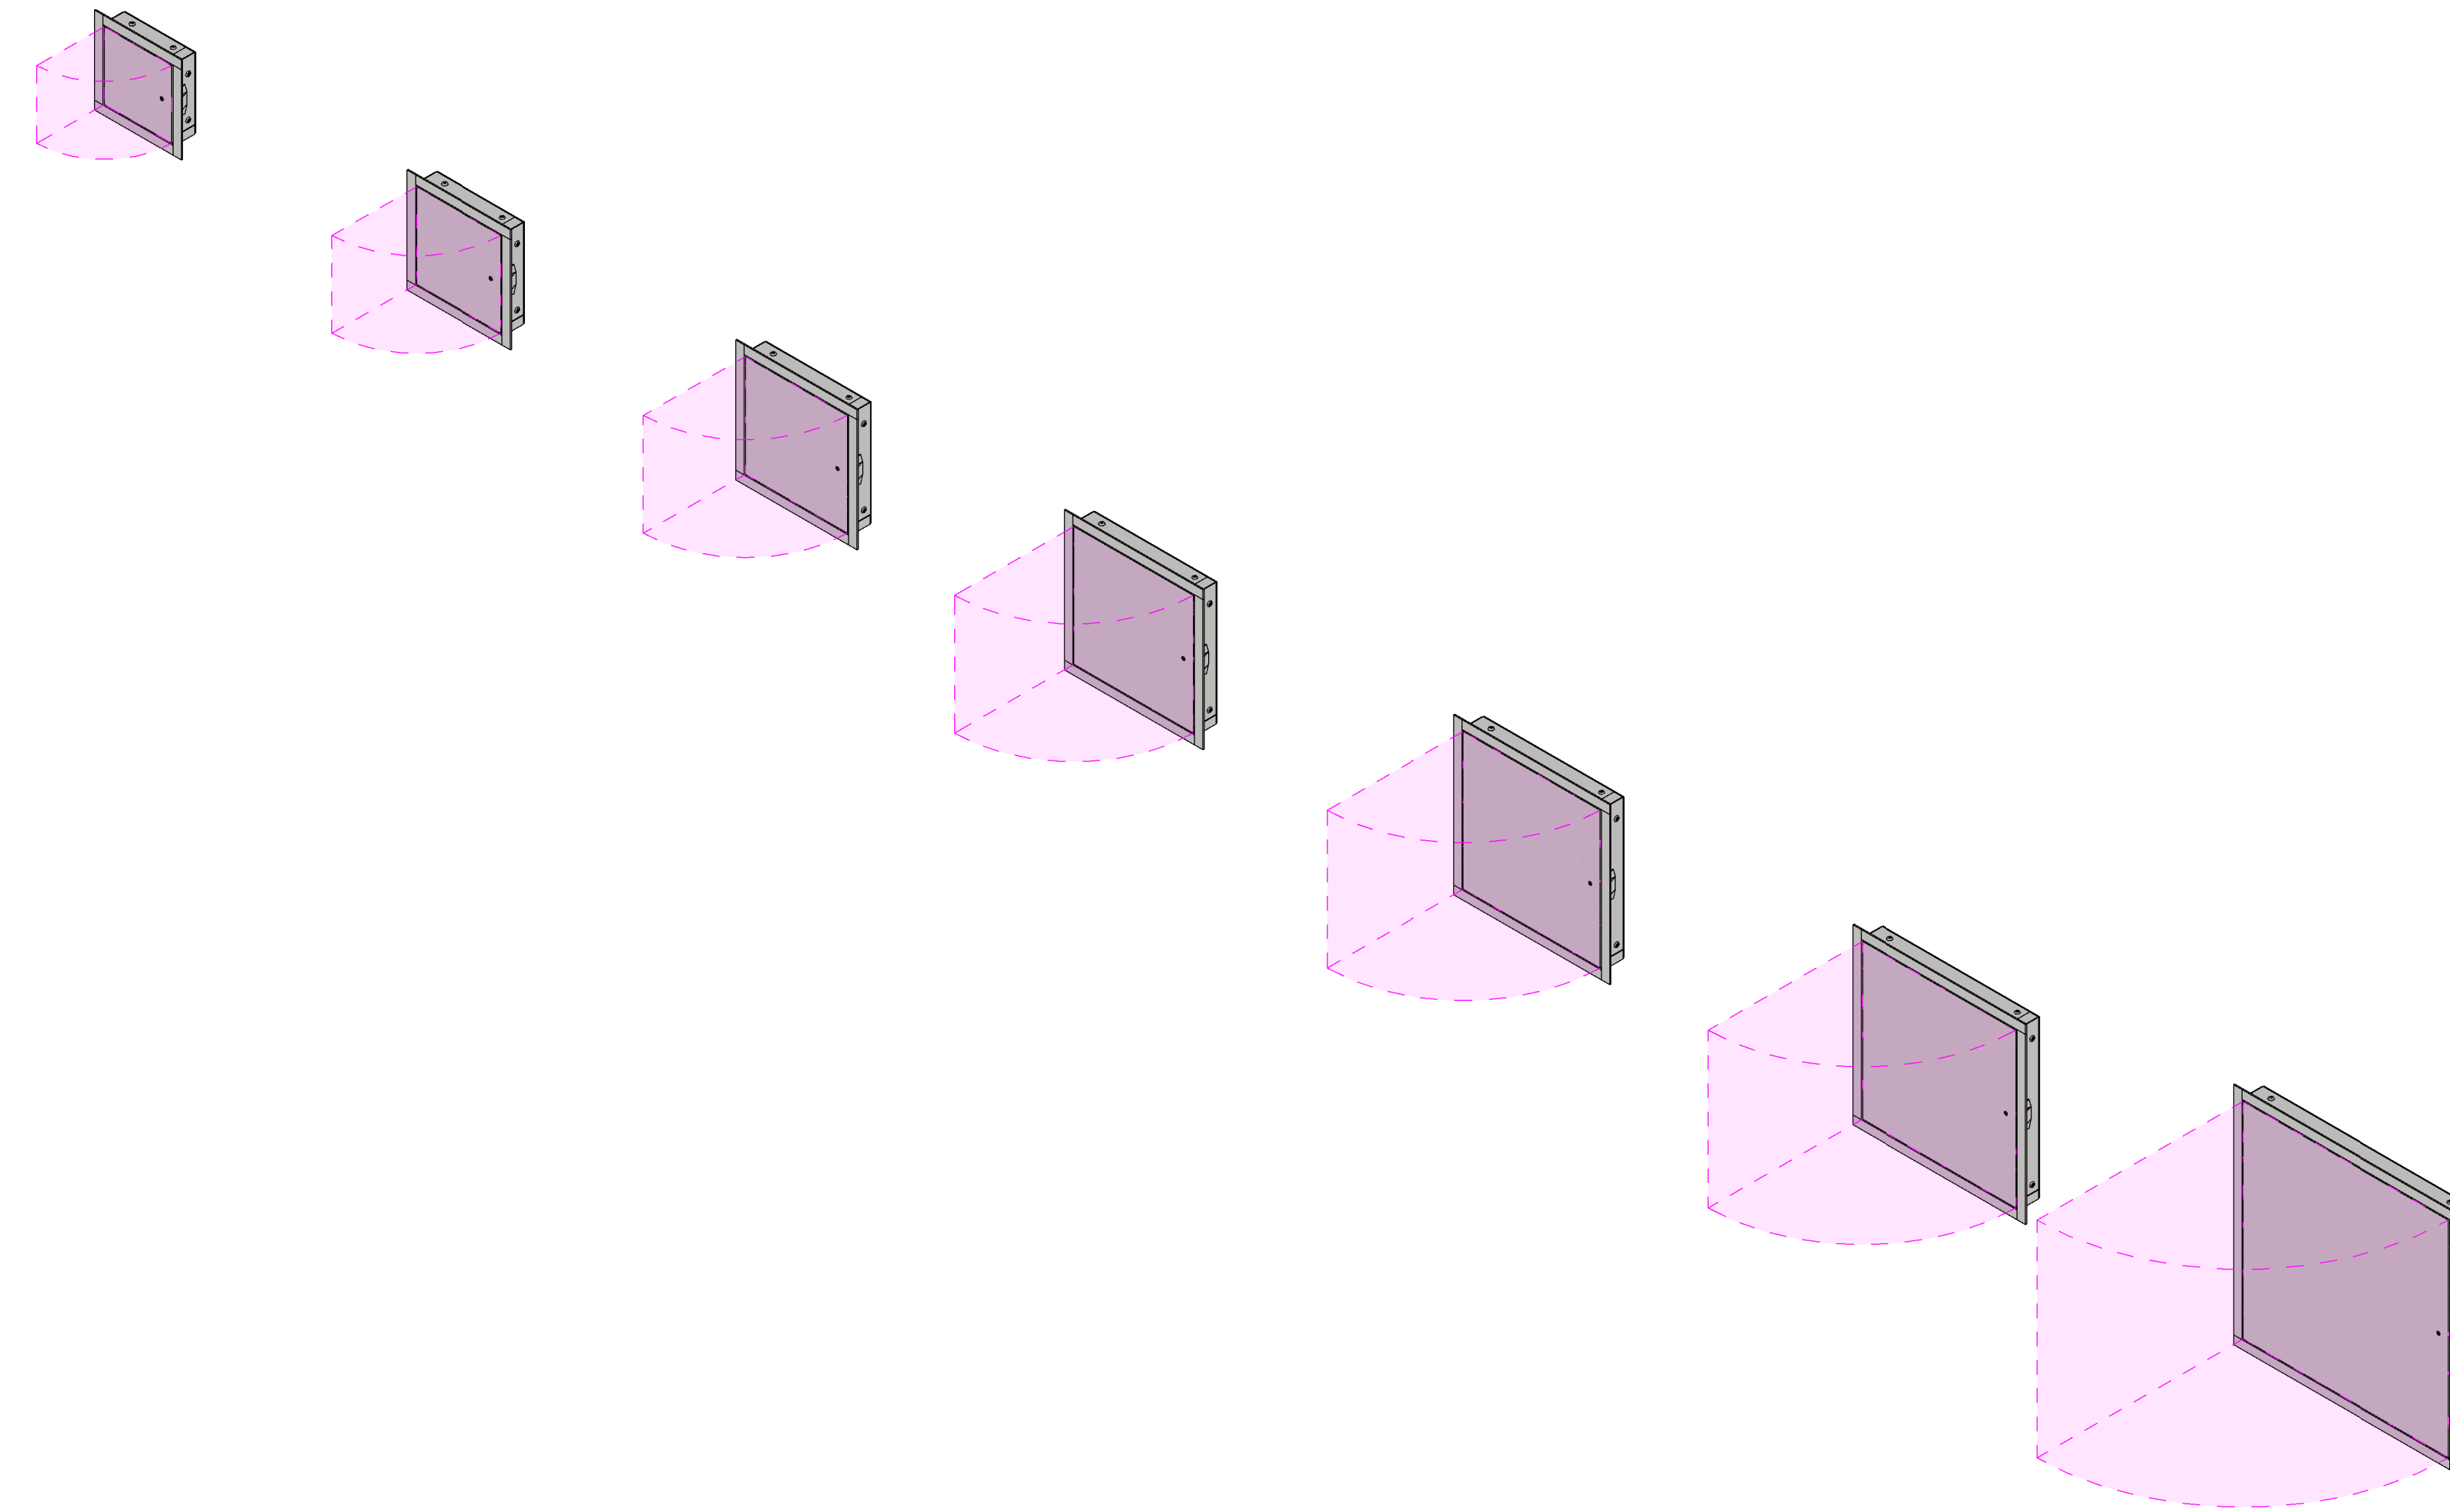

1 3D View

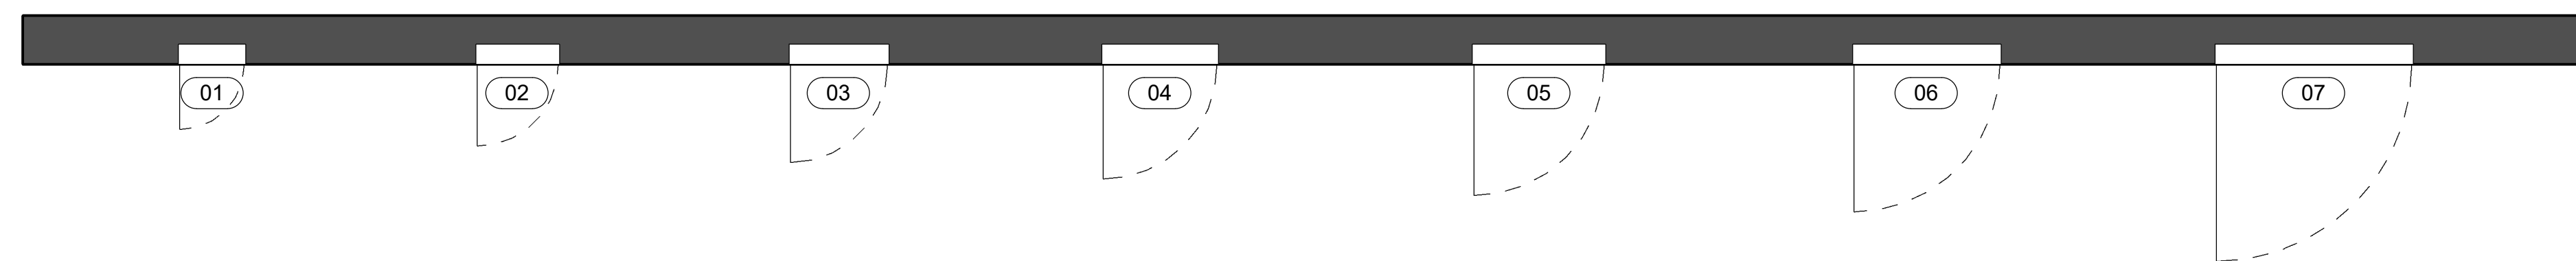

2 Level 1  
3/4" = 1'-0"

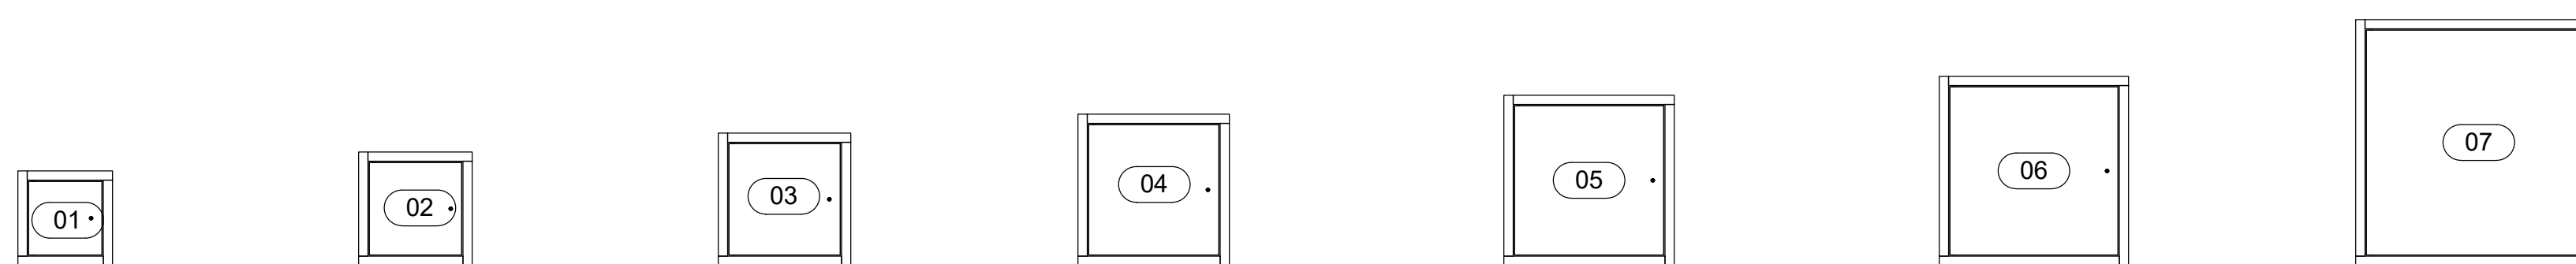

3 Elevation 2  
3/4" = 1'-0"

No.	Description	Date

Access Door  
ACUDOR  
FireRated  
Uninsulated  
FB-5060

3D View, Plan, Elev,  
& Schedule

Project Number 013

Date 06-19-2020

**FB-5060**

Scale 3/4" = 1'-0"

Door Schedule												
Type Mark	Manufacturer	Description	Model	Type	Width	Height	URL	Manufacturer URL	USA Manufacturer URL	USA Contact Number	Canada Manufacturer URL	Canada Contact Number
Access Door ACUDOR FireRated_Uninsulated_FB-5060												
01	ACUDOR	FIRE RATED - FOR WALLS	FB-5060-0808	FB-5060-0808	10.00	10.00	www.acudor.com	info@acudorintl.com	info@acudor.com	800-722-0501	info@acudor.ca	844-228-3671
02	ACUDOR	FIRE RATED - FOR WALLS	FB-5060-1010	FB-5060-1010	12.00	12.00	www.acudor.com	info@acudorintl.com	info@acudor.com	800-722-0501	info@acudor.ca	844-228-3671
03	ACUDOR	FIRE RATED - FOR WALLS	FB-5060-1212	FB-5060-1212	14.00	14.00	www.acudor.com	info@acudorintl.com	info@acudor.com	800-722-0501	info@acudor.ca	844-228-3671
04	ACUDOR	FIRE RATED - FOR WALLS	FB-5060-1414	FB-5060-1414	16.00	16.00	www.acudor.com	info@acudorintl.com	info@acudor.com	800-722-0501	info@acudor.ca	844-228-3671
05	ACUDOR	FIRE RATED - FOR WALLS	FB-5060-1616	FB-5060-1616	18.00	18.00	www.acudor.com	info@acudorintl.com	info@acudor.com	800-722-0501	info@acudor.ca	844-228-3671
06	ACUDOR	FIRE RATED - FOR WALLS	FB-5060-1818	FB-5060-1818	20.00	20.00	www.acudor.com	info@acudorintl.com	info@acudor.com	800-722-0501	info@acudor.ca	844-228-3671
07	ACUDOR	FIRE RATED - FOR WALLS	FB-5060-2424	FB-5060-2424	26.00	26.00	www.acudor.com	info@acudorintl.com	info@acudor.com	800-722-0501	info@acudor.ca	844-228-3671