




www.acudor.com

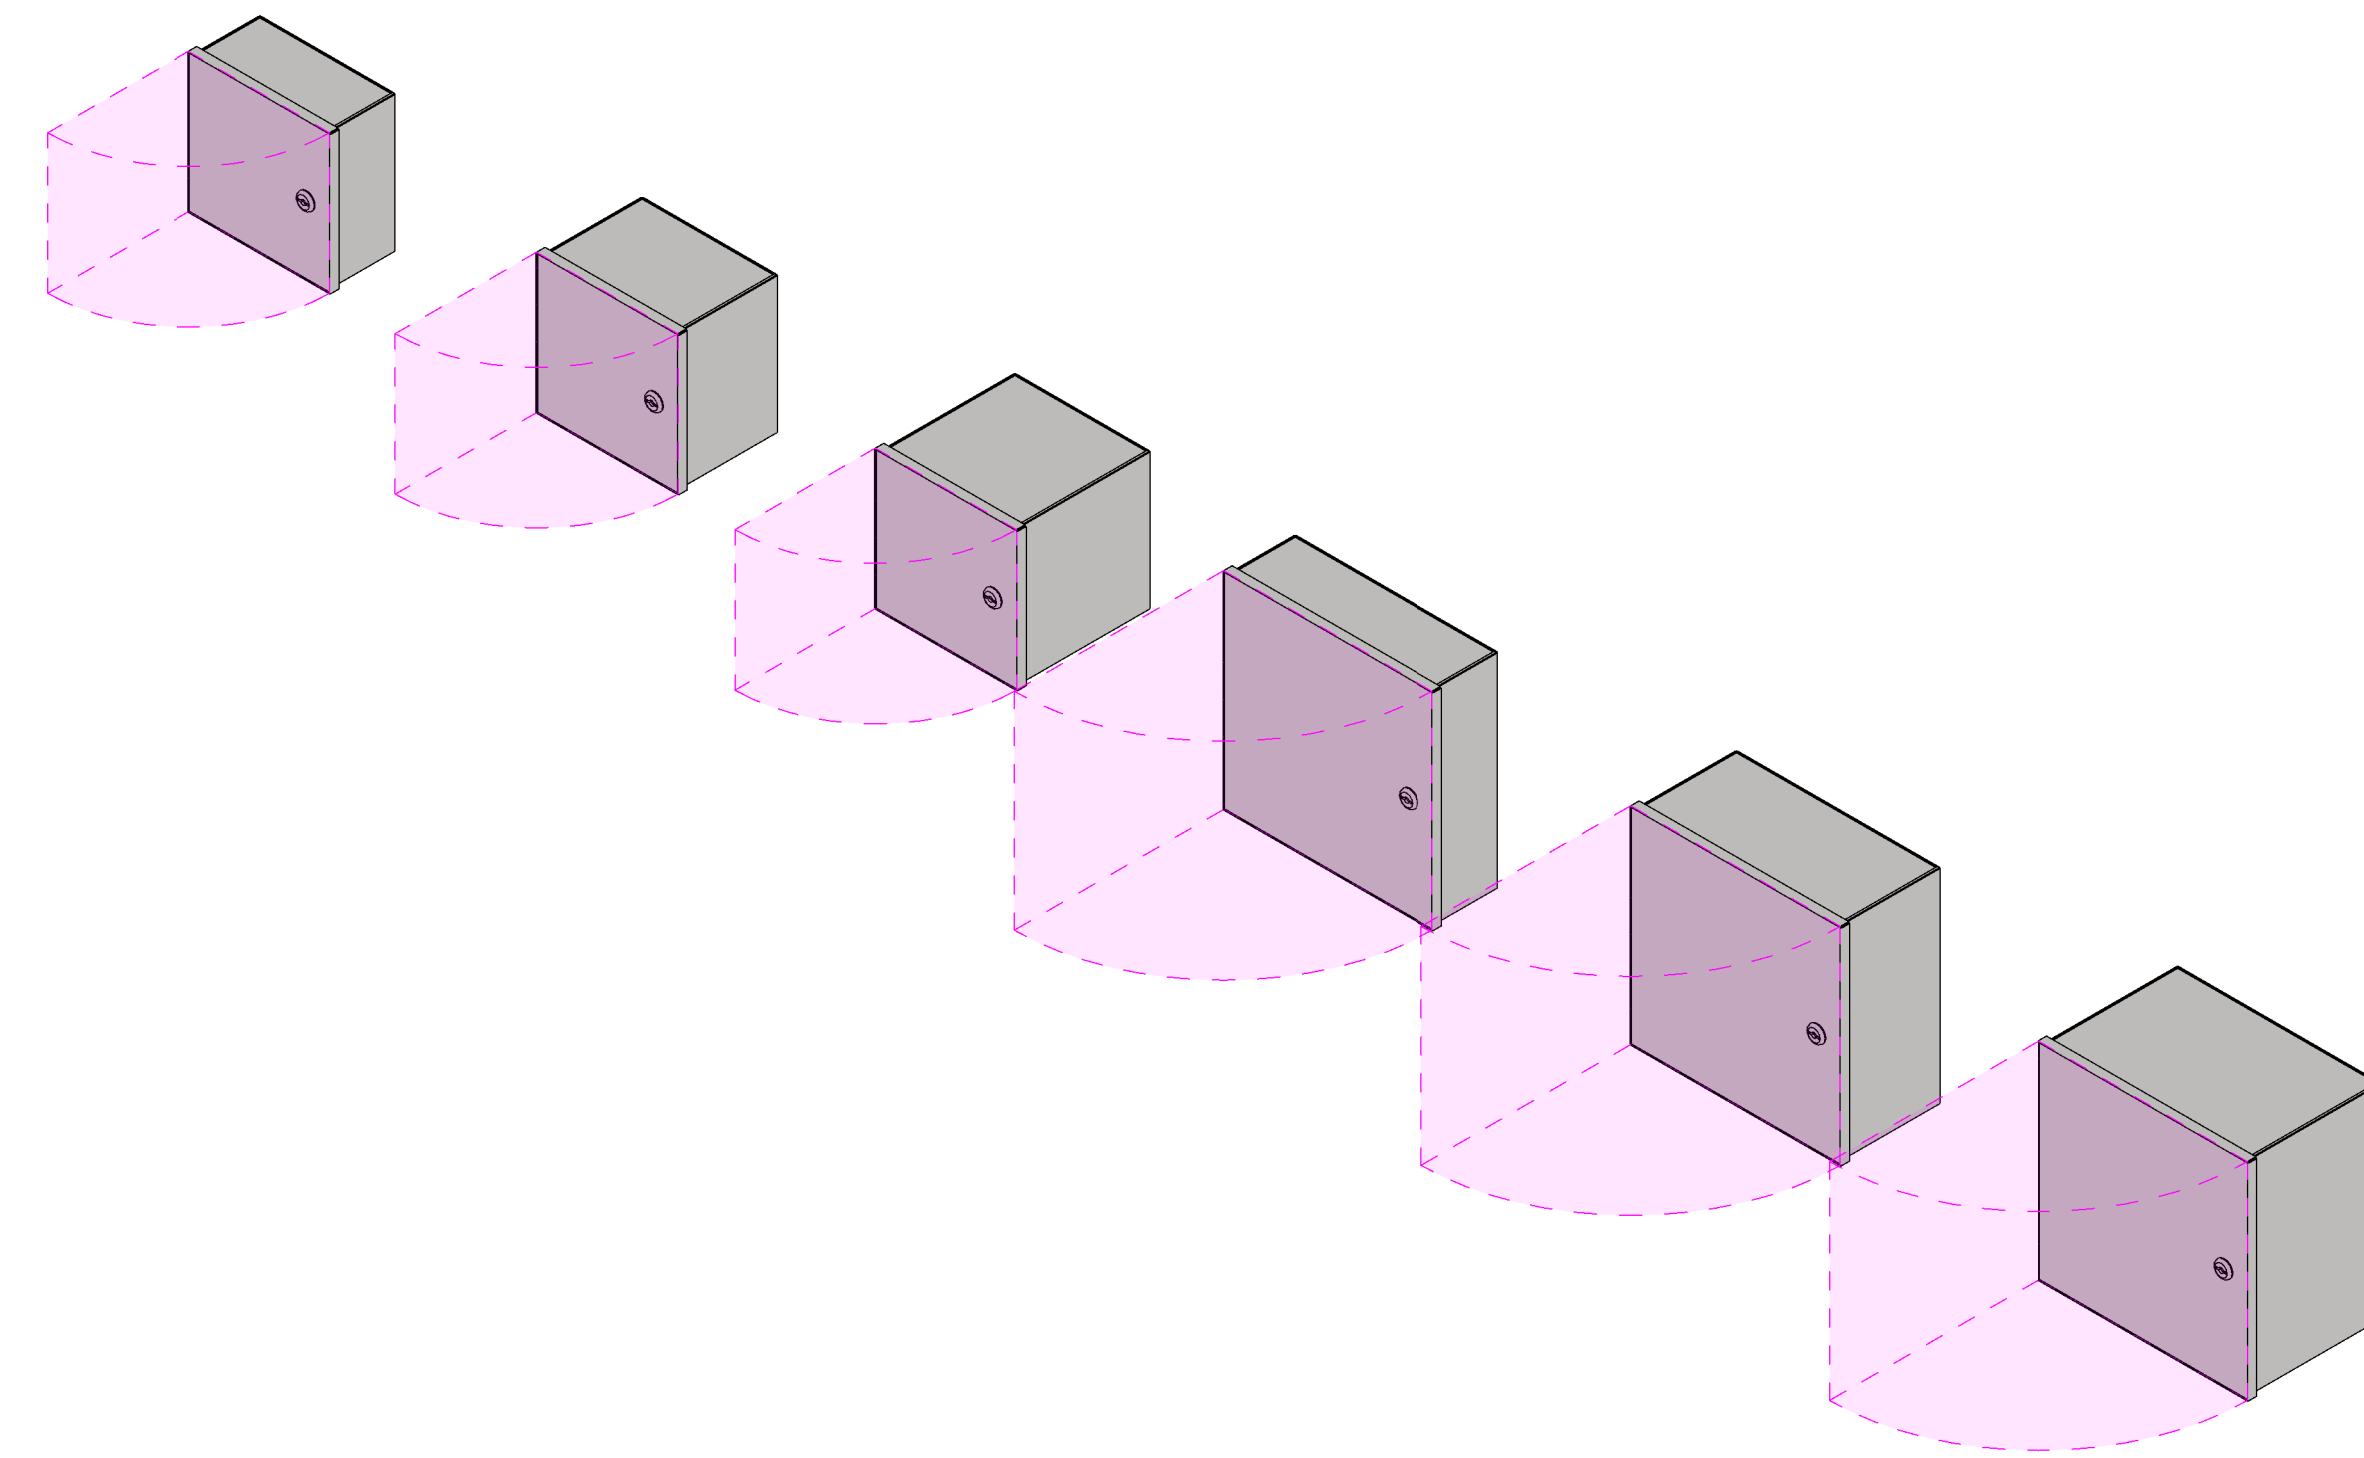

1 3D View

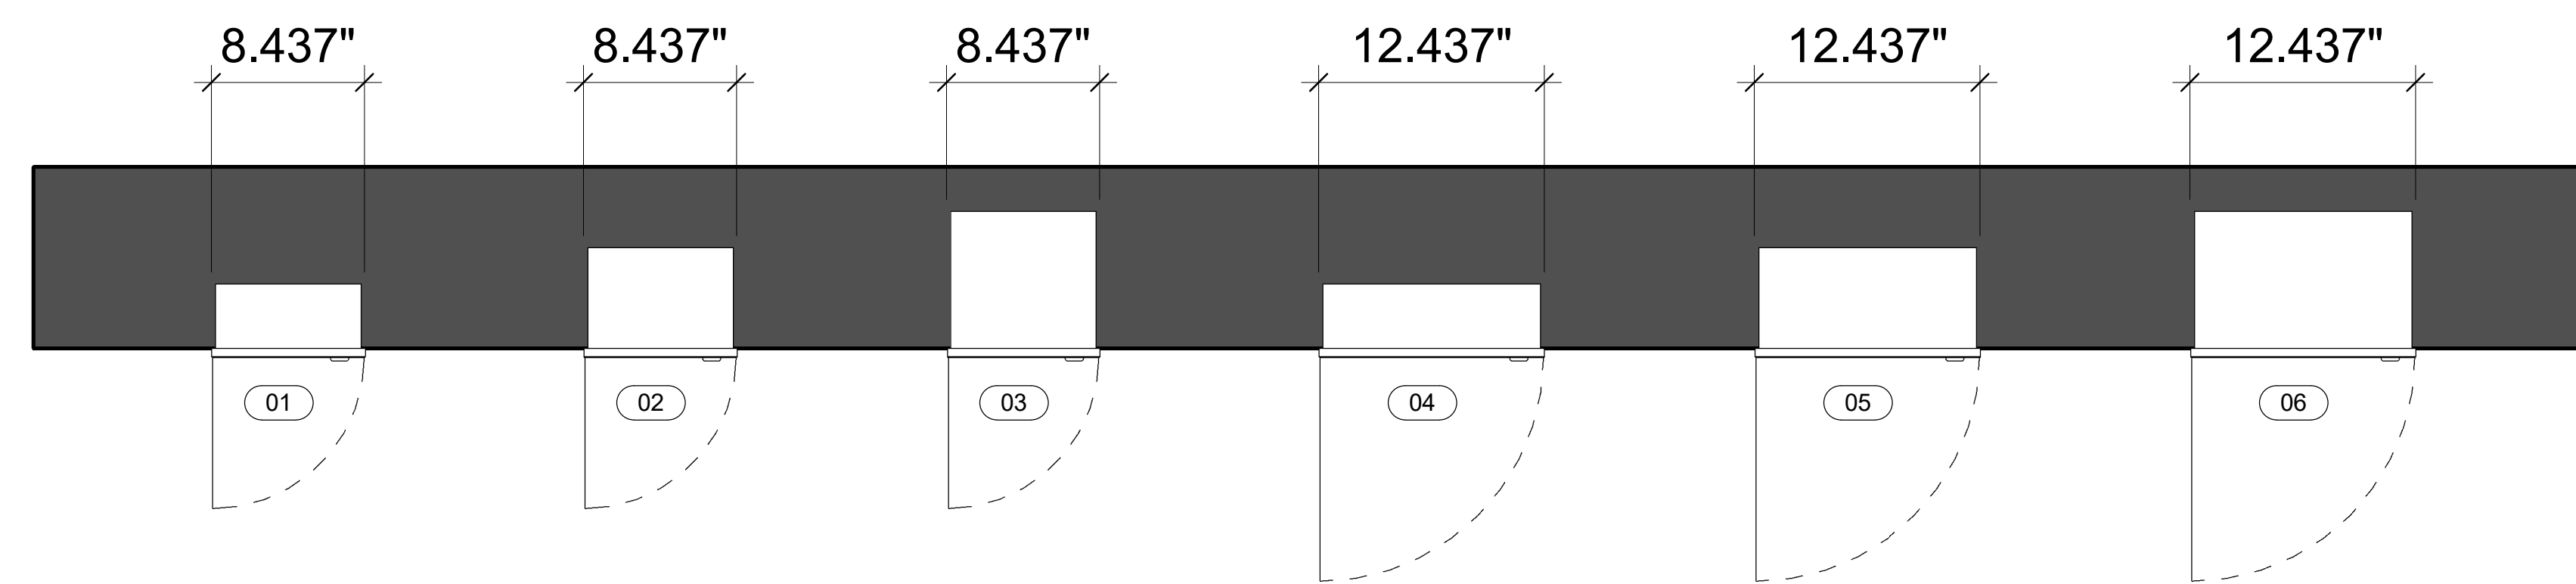

2 Level 1
1 1/2" = 1'-0"

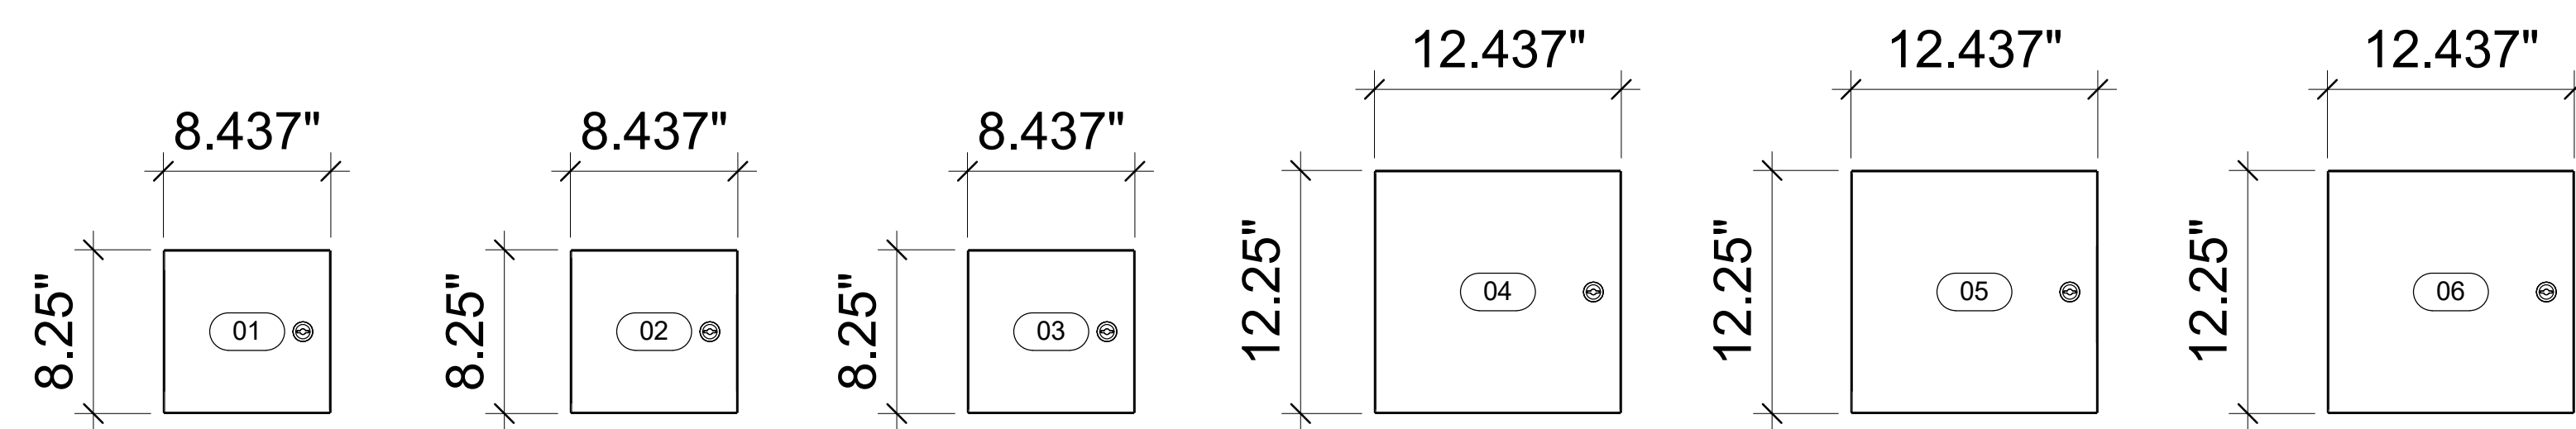

3 Elevation 2
1 1/2" = 1'-0"

Door Schedule

Type Mark	Manufacturer	Description	Model	Type	Width	Height	Thickness	URL	Manufacturer URL	USA Manufacturer URL	USA Contact Number	Canada Manufacturer URL	Canada Contact Number
Valve-Box_ACUDOR_Recessed_ASVB													
01	ACUDOR	SURFACE MOUNTED VALVE BOX	ASVB-080804	ASVB-080804	8.437	8.250	4.000	www.acudor.com	info@acudorintl.com	info@acudor.com	800-722-0501	info@acudor.ca	844-228-3671
02	ACUDOR	SURFACE MOUNTED VALVE BOX	ASVB-080806	ASVB-080806	8.437	8.250	6.000	www.acudor.com	info@acudorintl.com	info@acudor.com	800-722-0501	info@acudor.ca	844-228-3671
03	ACUDOR	SURFACE MOUNTED VALVE BOX	ASVB-080808	ASVB-080808	8.437	8.250	8.000	www.acudor.com	info@acudorintl.com	info@acudor.com	800-722-0501	info@acudor.ca	844-228-3671
04	ACUDOR	SURFACE MOUNTED VALVE BOX	ASVB-121204	ASVB-121204	12.437	12.250	4.000	www.acudor.com	info@acudorintl.com	info@acudor.com	800-722-0501	info@acudor.ca	844-228-3671
05	ACUDOR	SURFACE MOUNTED VALVE BOX	ASVB-121206	ASVB-121206	12.437	12.250	6.000	www.acudor.com	info@acudorintl.com	info@acudor.com	800-722-0501	info@acudor.ca	844-228-3671
06	ACUDOR	SURFACE MOUNTED VALVE BOX	ASVB-121208	ASVB-121208	12.437	12.250	8.000	www.acudor.com	info@acudorintl.com	info@acudor.com	800-722-0501	info@acudor.ca	844-228-3671

Valve-Box ACUDOR Recessed ASVB

3D View, Plan, Elev, & Schedule

Project Number 025

Date 06-30-2020

ASVB

Scale 1 1/2" = 1'-0"