




(Address 1) 80 Little Falls Rd. Fairfield NJ 07004 USA
 (Address 2) 4216 N. Pecos Rd, Ste. 104 Las Vegas, NV 89115
 Tel: 800-722-0501 Fax: (973)575-5160
 www.acudor.com email: info@acudor.com

QTY	OPENING WIDTH "W"	OPENING LENGTH "L"	QTY	OPENING WIDTH "W"	OPENING LENGTH "L"
	60" (1524mm)	60" (1524mm)			

EQUIPMENT ACCESS ROOF HATCH ALUMINUM DOUBLE LEAF

ASSEMBLY NOTE:
 UNIT SHALL BE COMPLETELY ASSEMBLED AS SHOWN
 AND SUPPLIED TO JOB READY FOR INSTALLATION

FINISH: MILL FINISH

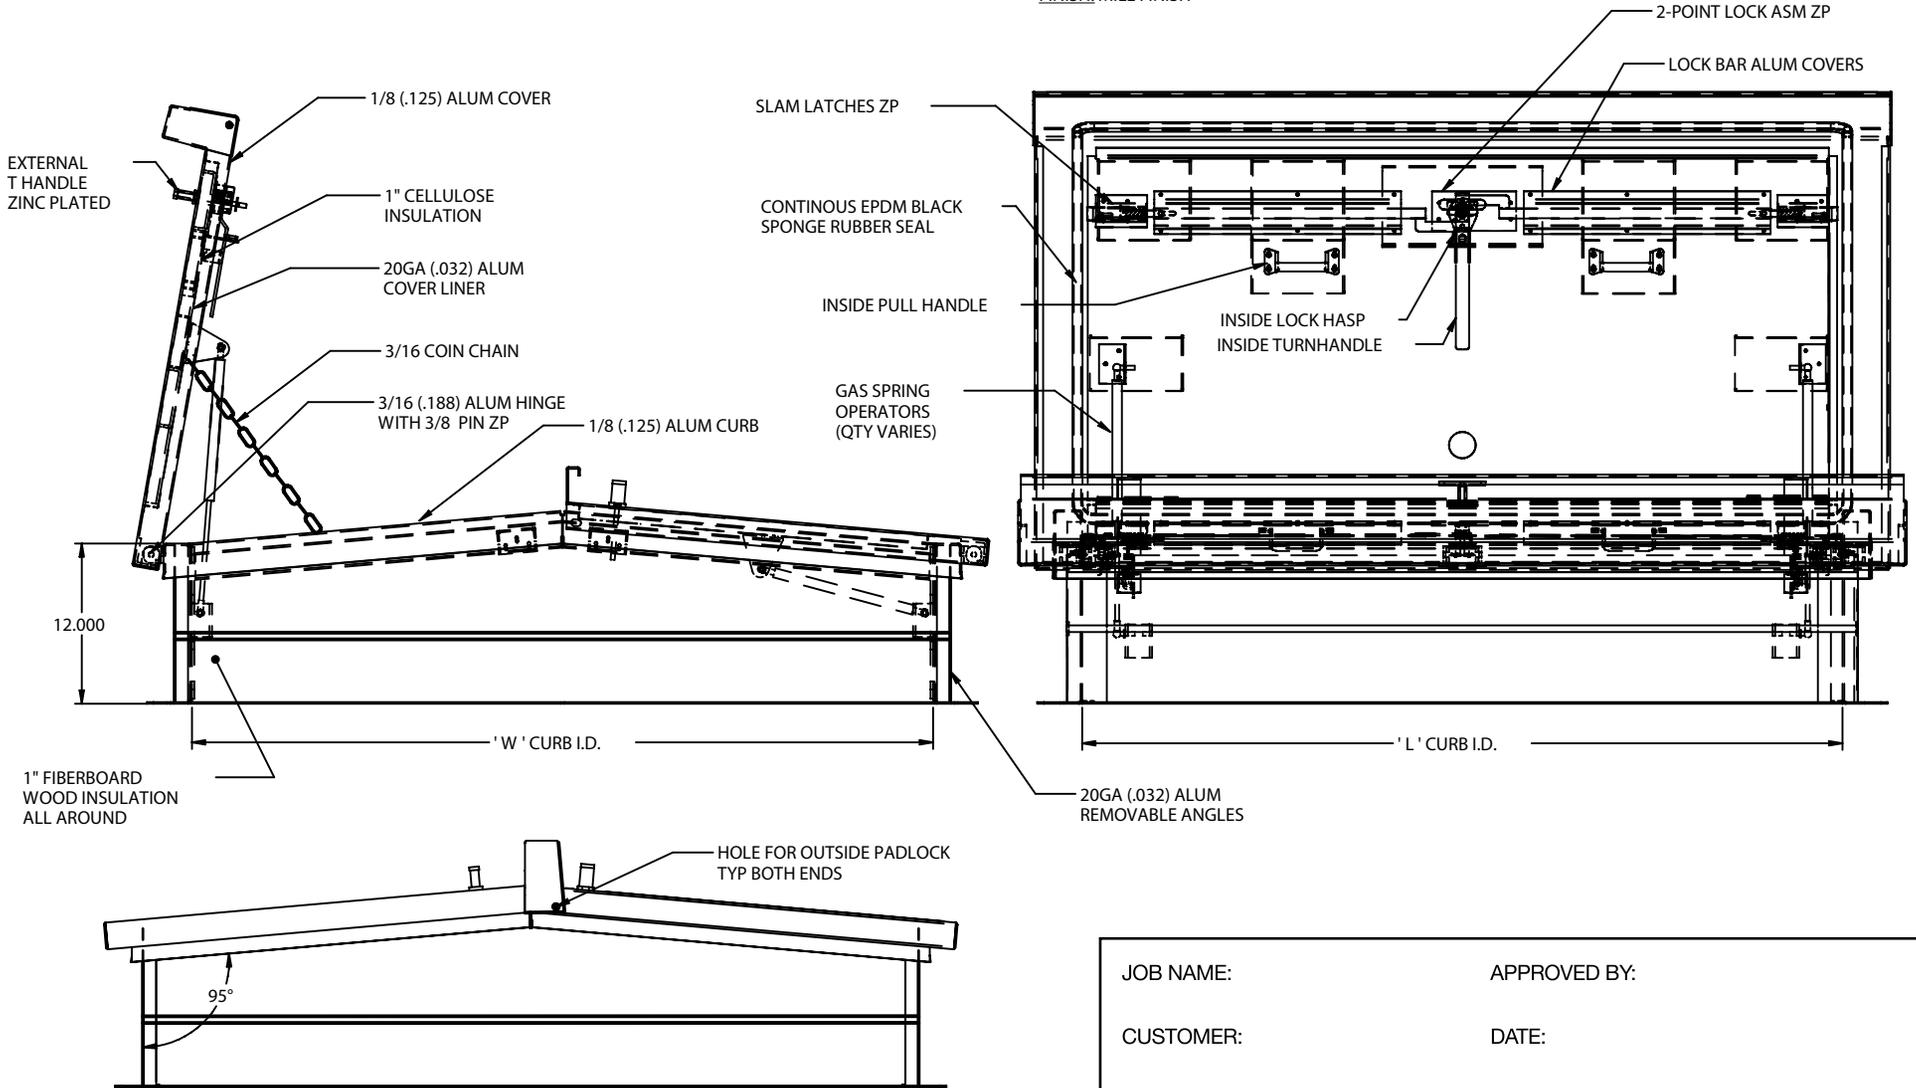

JOB NAME:	APPROVED BY:
CUSTOMER:	DATE:
COPYRIGHT © 2014 ACUDOR ACCESS DOORS AND ACUDOR PRODUCTS INC. ALL RIGHTS RESERVED	